


study plan
 SCALE: 1/8" = 1'-0"


 SINCE 1940
rkMILES
 BUILDING MATERIALS SUPPLIER
 P.O. Box 1125 • Manchester Center, VT 05255
 Tel: 802.362.1952 ext. 649 • Fax 802.362.4549


WELLS PARK PAVILION
 FOR
 DELANEY COMMITTEE
 NORTH STREET
 WELLS
 VT

DRAWN BY
 JBL

DOCUMENT DATE

PRINT DATE
 5/9/2018

SHEET
SK 1
 12:05 PM

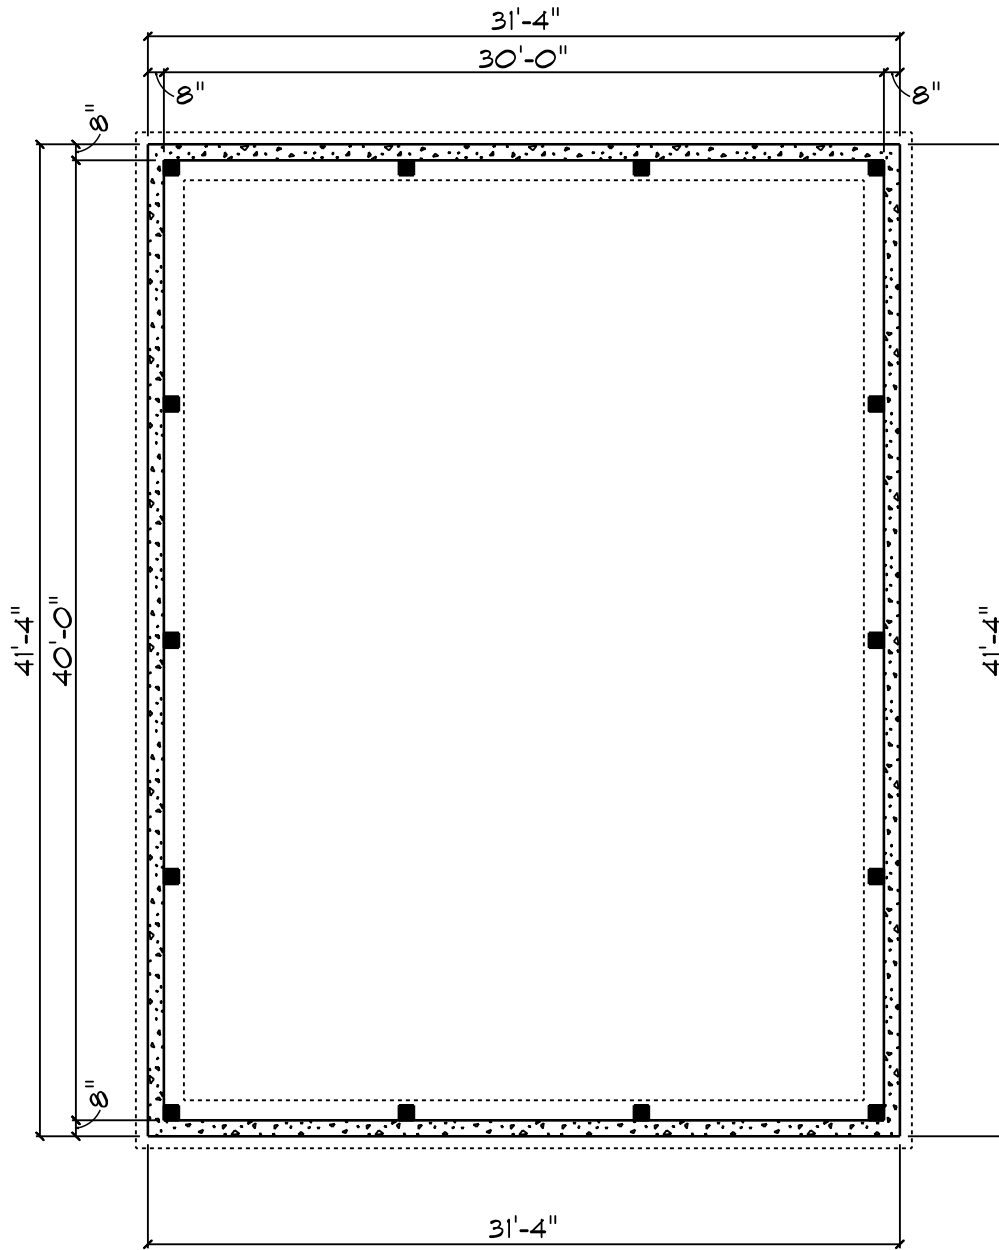

study plan fdn

SCALE: 1/8" = 1'-0"



SINCE 1940
rkMILES
 BUILDING MATERIALS SUPPLIER

P.O. Box 1125 • Manchester Center, VT 05255
 Tel. 802.362.1952 ext. 649 • Fax 802.362.4549

WELLS PARK PAVILION
 FOR
 DELANEY COMMITTEE

NORTH STREET
 WELLS
 VT

DRAWN BY

JBL

DOCUMENT DATE

PRINT DATE

5/9/2018

SHEET

SK2


12:05 PM

ADD ARCH DESIGN
ON GABLE ENDS
OR KEEP FOR
SIDING? →



Elevation Front

SCALE: 1/8" = 1'-0"

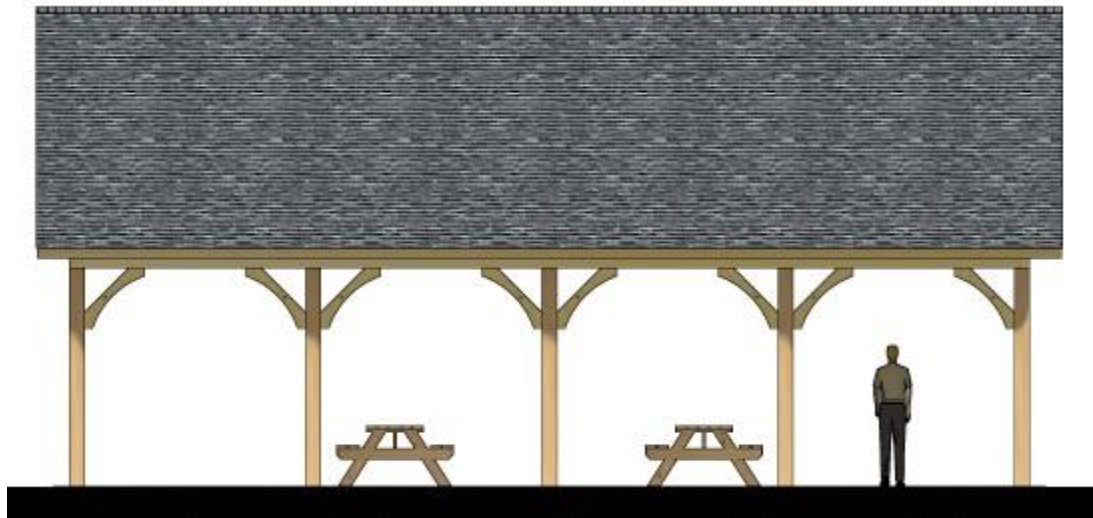

Elevation Left

SCALE: 1/8" = 1'-0"

SINCE 1940
rkMILES
BUILDING MATERIALS SUPPLIER
P.O. Box 1125 • Manchester Center, VT 05255
Tel 802.362.1952 ext. 649 • Fax 802.362.4549

WELLS PARK PAVILION
FOR
DELANEY COMMITTEE
NORTH STREET
WELLS
VT

DRAWN BY

JBL

DOCUMENT DATE

PRINT DATE


5/9/2018

SHEET

SK3

12:05 PM

ADD ARCH DESIGN
ON GABLE ENDS
OR KEEP FOR
SIDING?

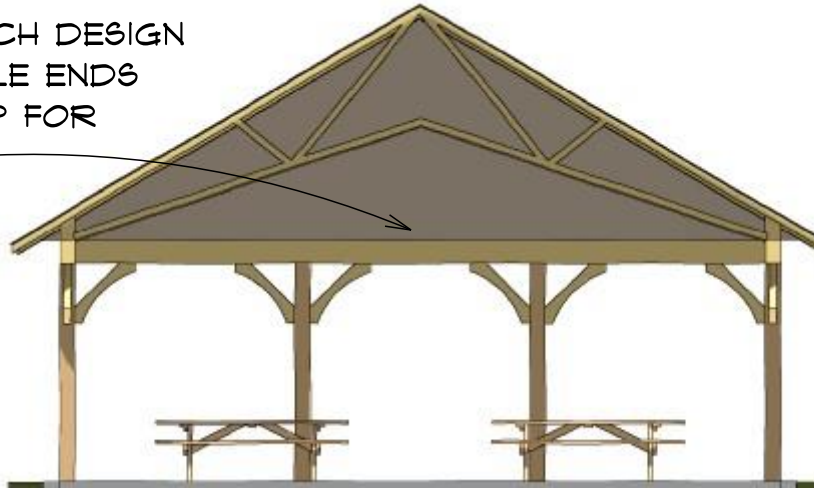

Cross Section A

SCALE: 1/8" = 1'-0"



SINCE 1940

rkMILES
 BUILDING MATERIALS SUPPLIER
 P.O. Box 1125 • Manchester Center, VT 05255
 Tel 802.362.1952 ext. 649 • Fax 802.362.4549

WELLS PARK PAVILION
 FOR
 DELANEY COMMITTEE
 NORTH STREET
 WELLS
 VT

DRAWN BY

JBL

DOCUMENT DATE

PRINT DATE

5/9/2018

SHEET

SK 4

12:05 PM